



SCALE 1 : 200
ROOF PLAN
 TYPE - E

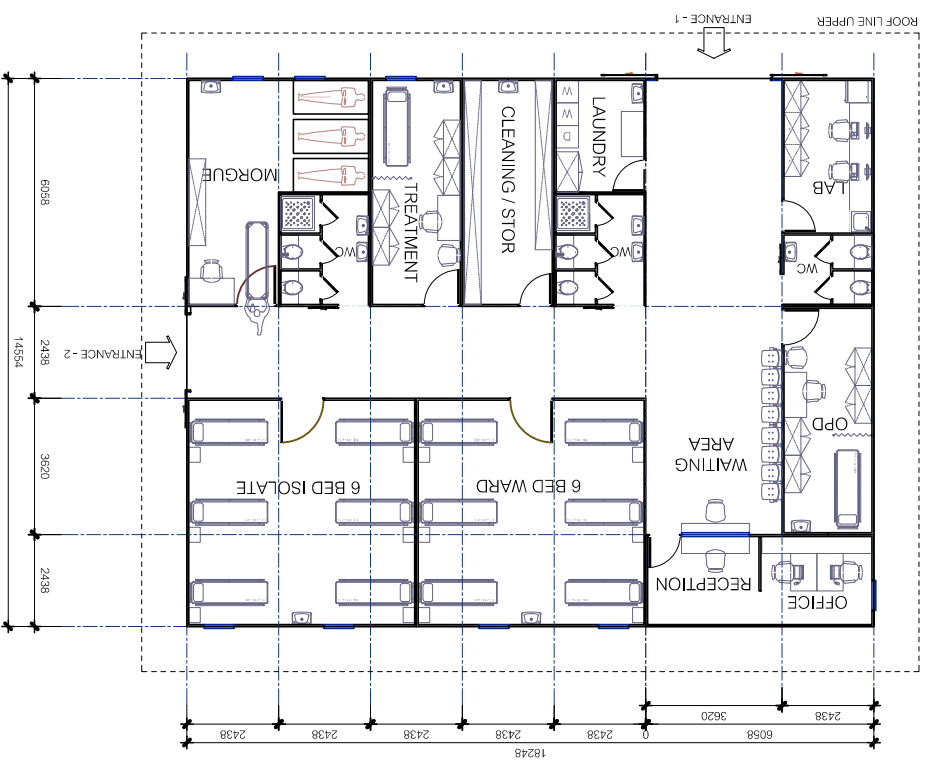


SCALE 1 : 200
GROUND FL. PLAN
 TYPE - E


COMMERCIAL IN CONFIDENT


PROJECT NO.:	-		CUSTOMER:	-	
DATE:	11/09/2014	DRAWN BY:	RAJAPOL-TH	PROJECT MANAGER:	GINA KARLSEN
DPI:		APPROVED BY:	JAN KARLSEN		
SUBJECT / REF.:	EBOLA CLINIC (TYPE - E)		PAGE:	A-03	TOTAL:
			DESTINATION:	AFRICA	
			 Normecas SUPPLIER OF MOBILE HOSPITALS		
			NORMECA AS MAJLANDEN 26, P.O. BOX 404 1473 LOERENSKOG, NORWAY POST@NORMECA.NO WEBB : WWW.NORMECA.NO		

TYPE - E
 3D PERSPECTIVE - VIEW 1
 NOT TO SCALE

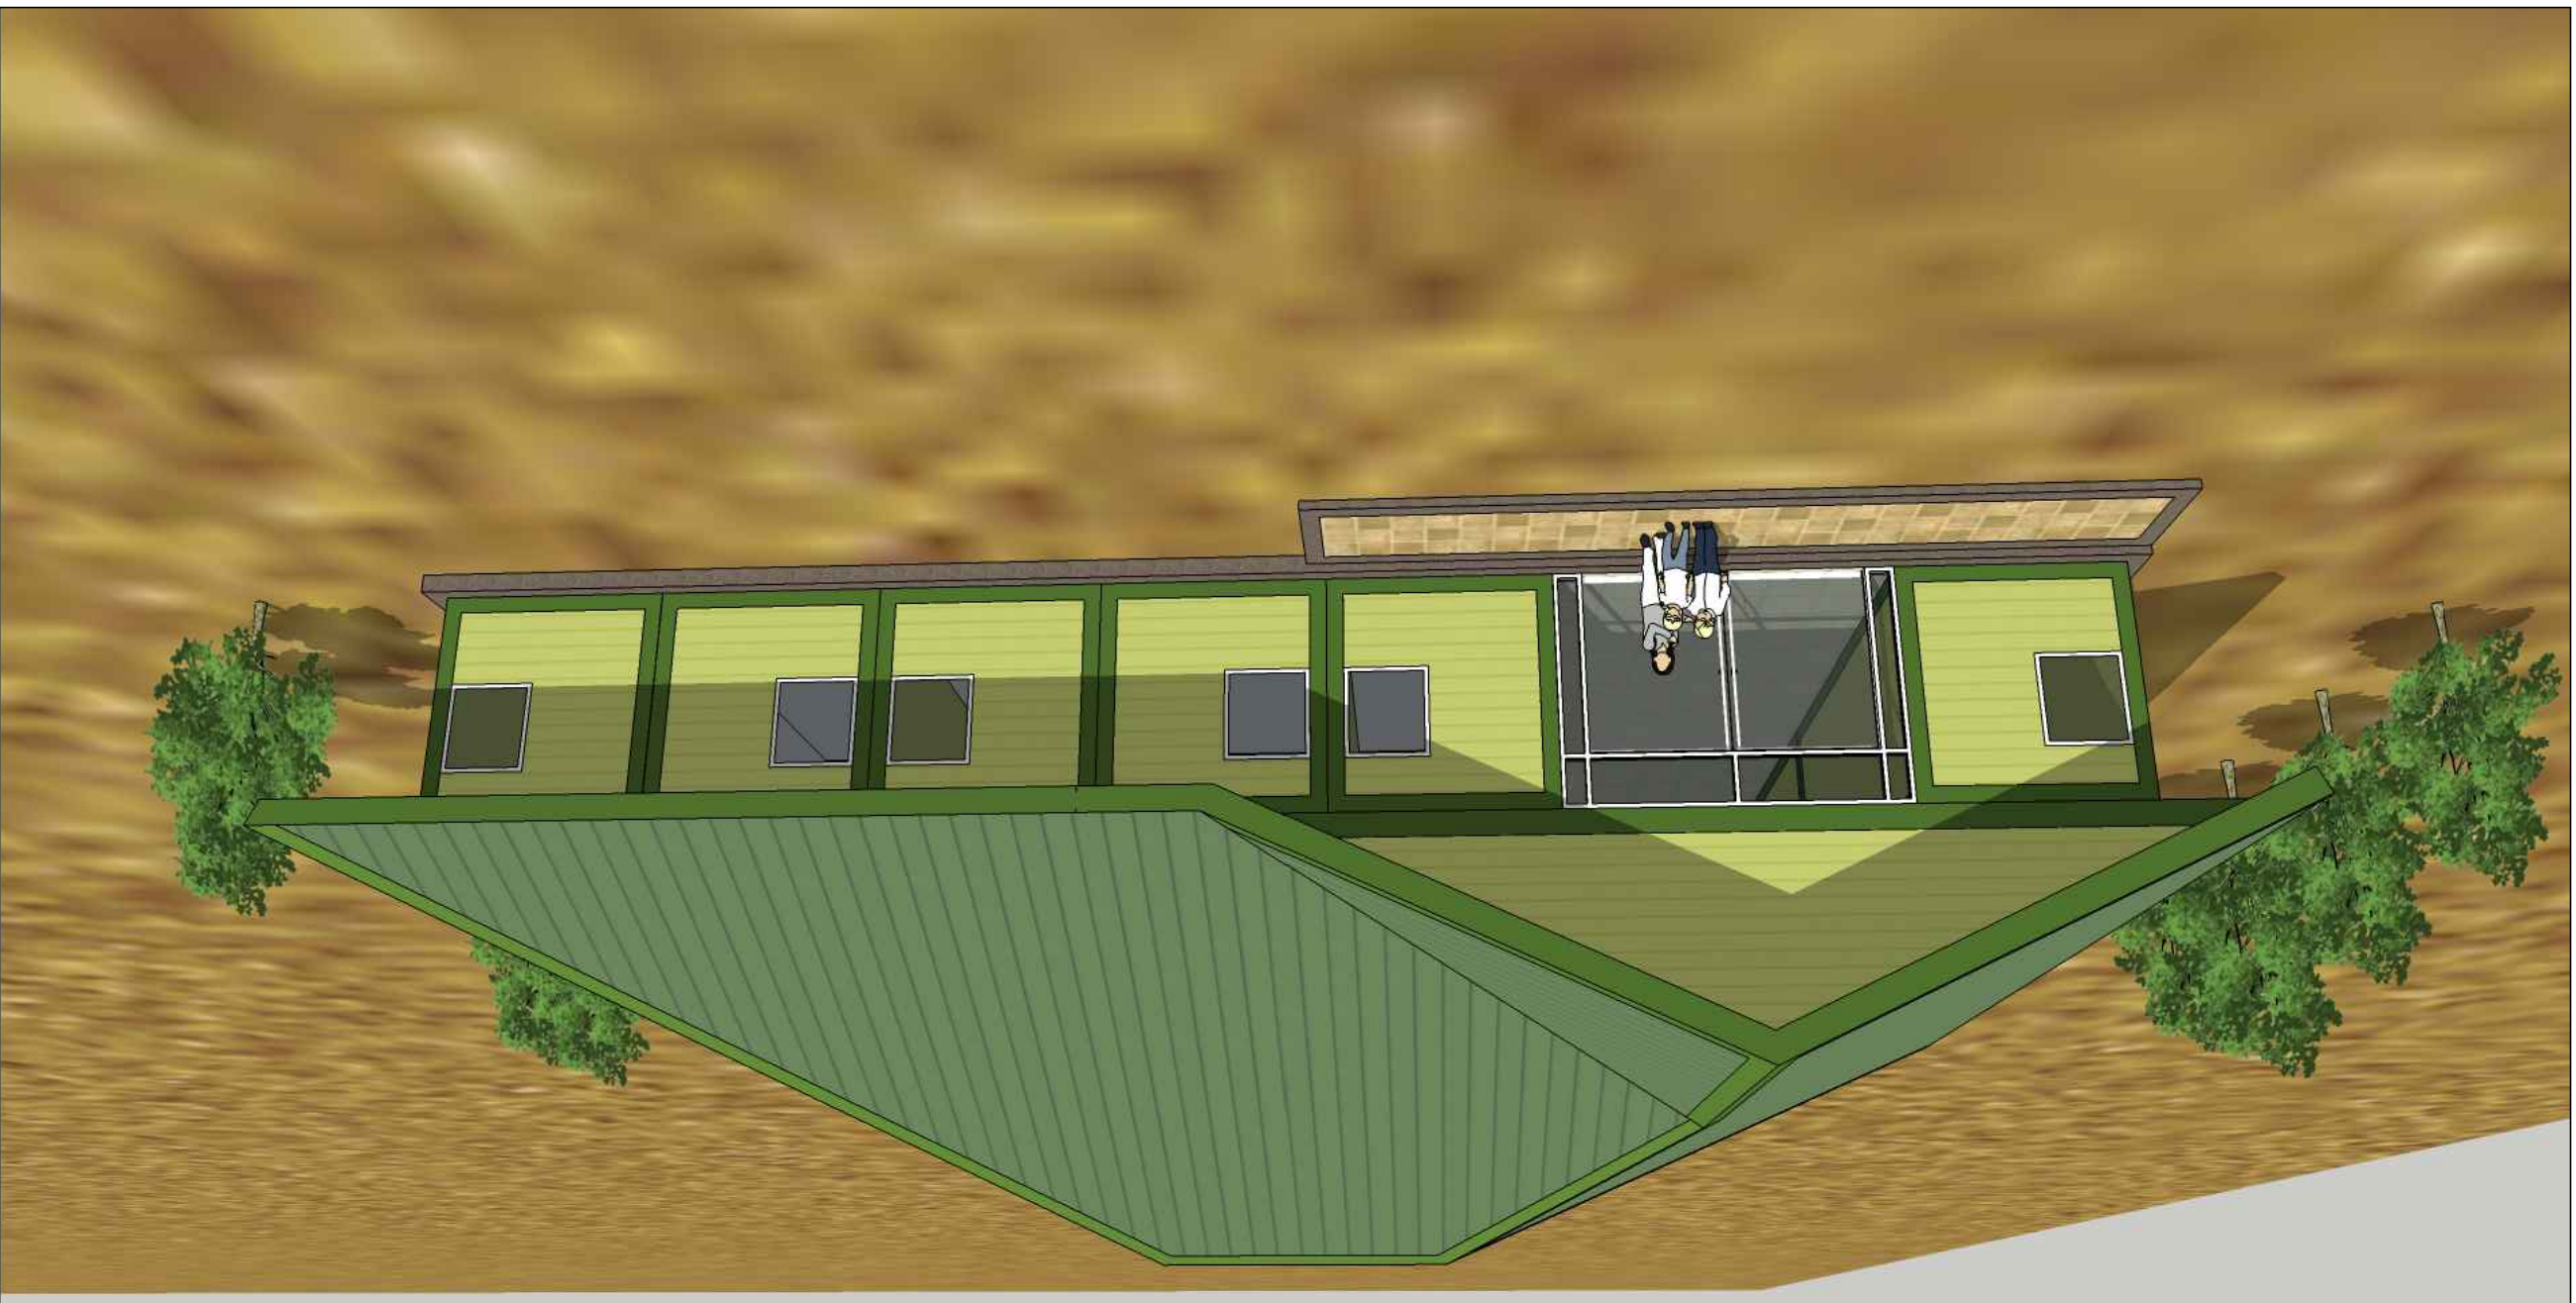


COMMERCIAL IN CONFIDENT


PROJECT NO.:	-		CUSTOMER:	-		COUNTRY:	-	
DATE:	11/09/2014	DRAWN BY:	RAJAPOL-TH	PROJECT MANAGER:	GINA KARLSEN	APPROVED BY:	JAN KARLSEN	
DPI:								
SOURCE REF:	EBOLA CLINIC (TYPE - E)		DESTINATION:	AFRICA				
	PAGE:	3D-01	TOTAL:					
	 Normecasa SUPPLIER OF MOBILE HOSPITALS		NORMECA AS MAJLANDEN 26, P.O. BOX 404 1471 LOERENSKOG, NORWAY POST@NORMECA.NO WEB : WWW.NORMECA.NO					

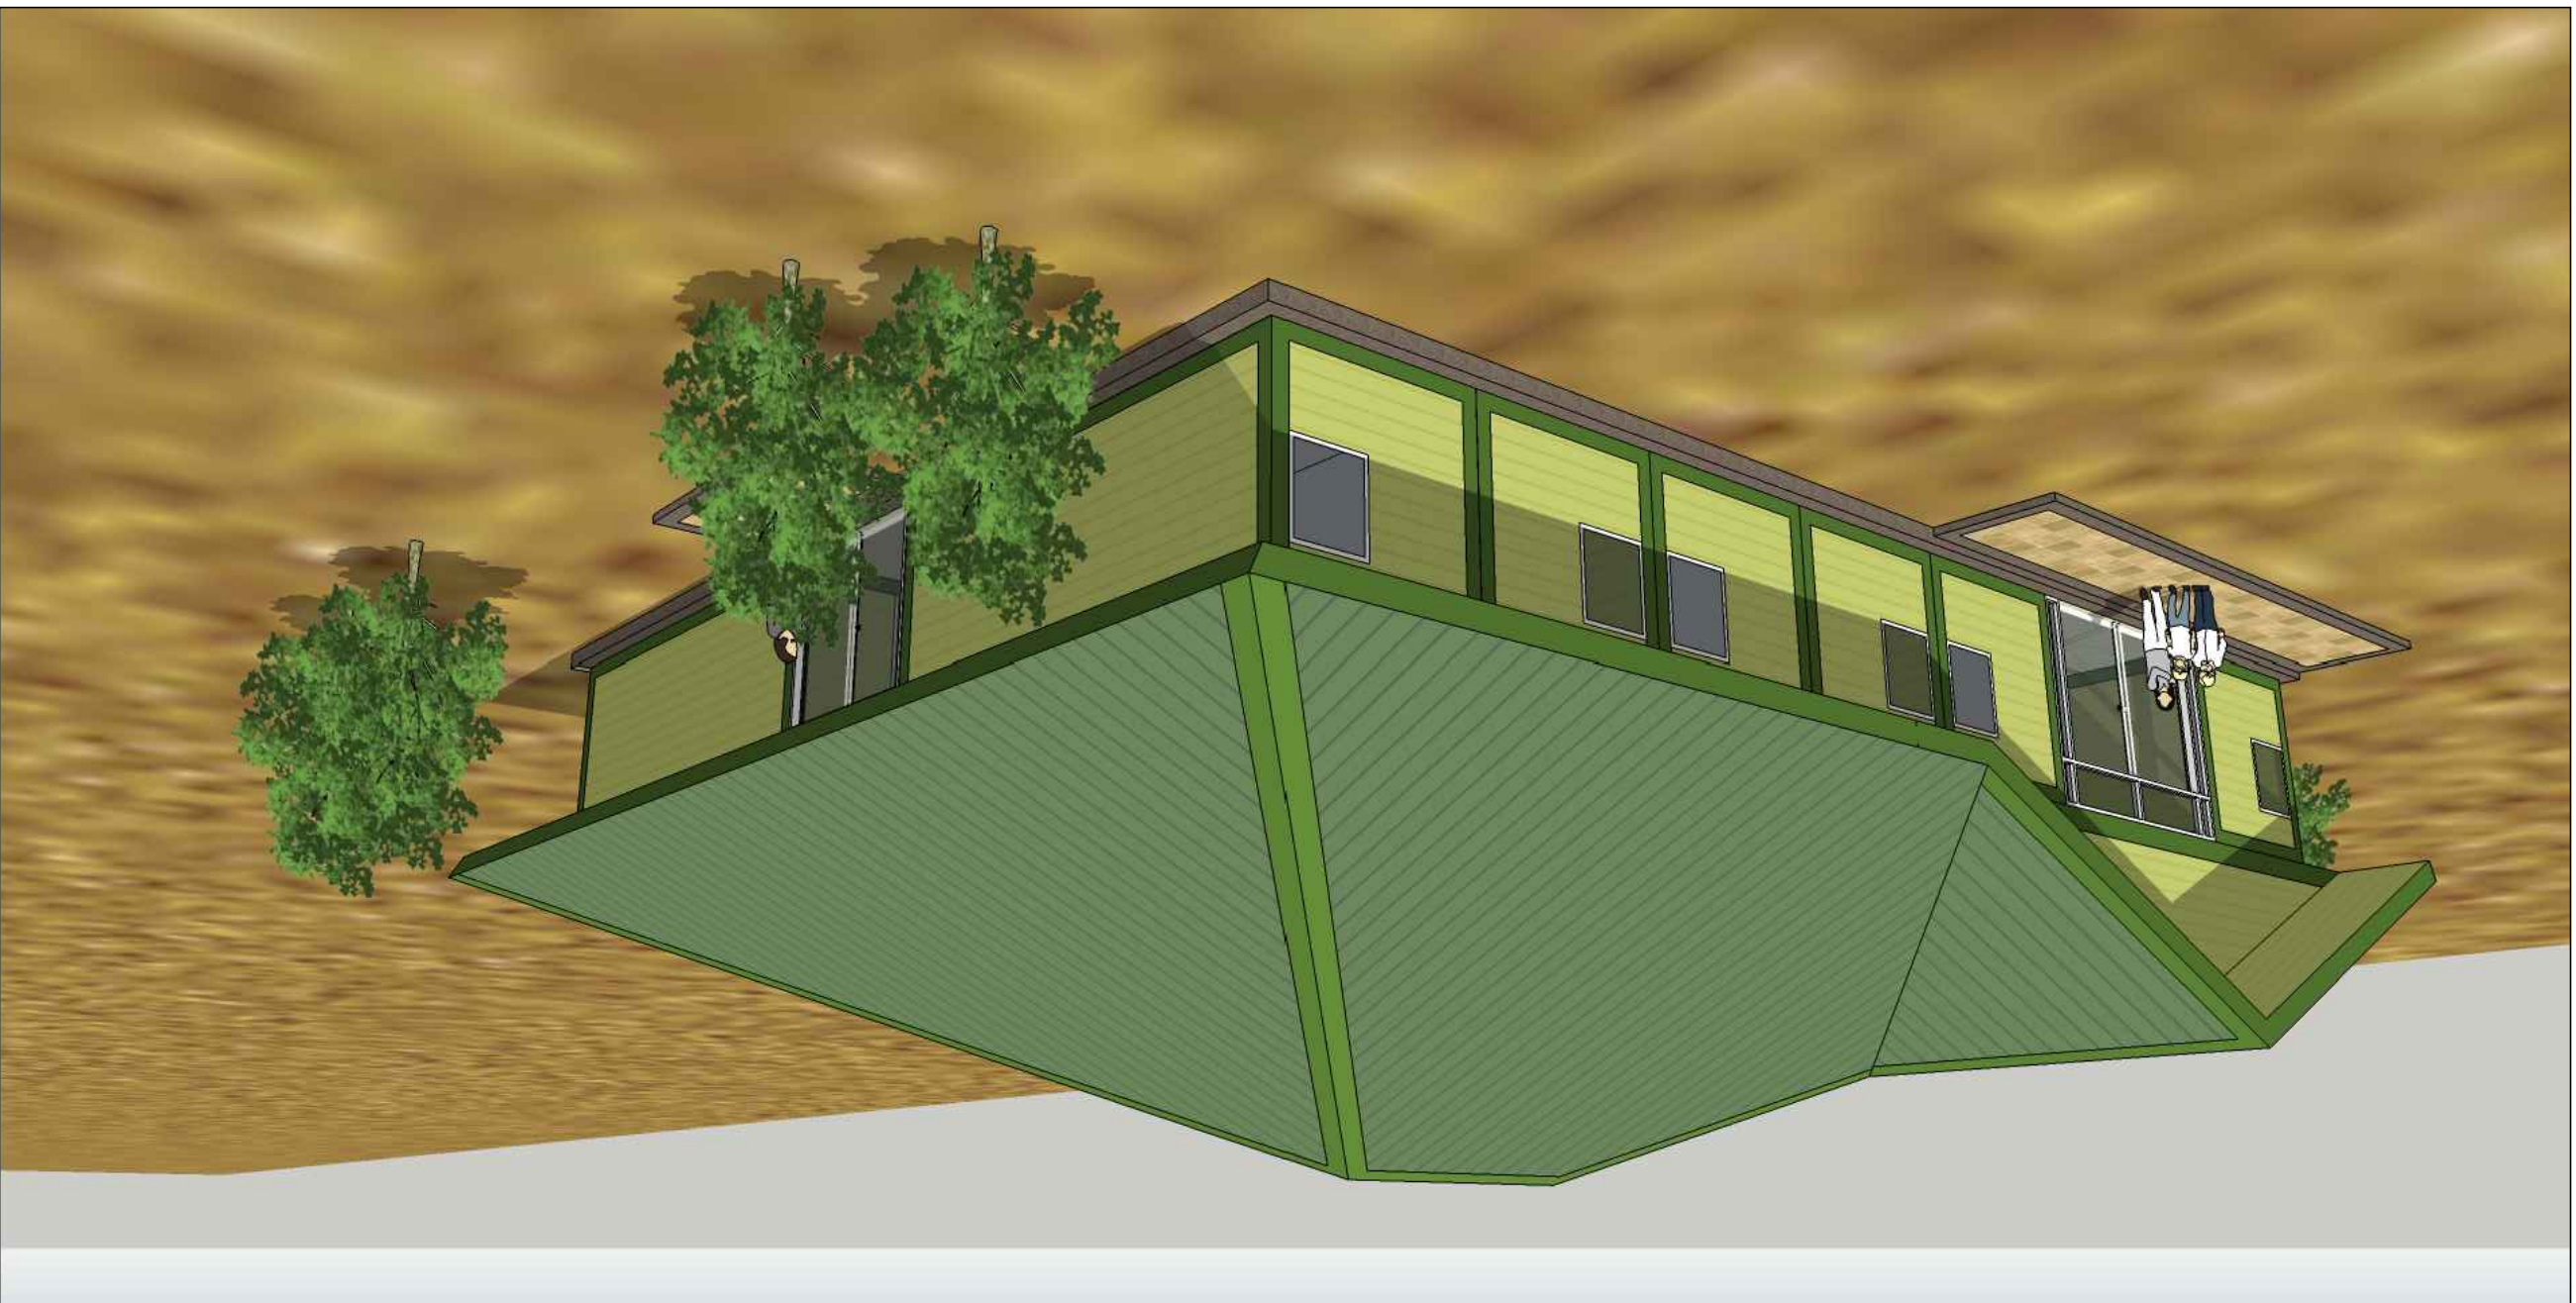

TYPE - E
 3D PERSPECTIVE - VIEW 2
 NOT TO SCALE


COMMERCIAL IN CONFIDENT


PROJECT NO.:	-		CUSTOMER:	-		COUNTRY:	-	
DATE:	11/09/2014	DRAWN BY:	RAJAPOL-TH	PROJECT MANAGER:	GINA KARLSEN	APPROVED BY:	JAN KARLSEN	
DPI:			EBOLA CLINIC (TYPE - E)			PAGE:	3D-02	TOTAL:
SOURCE REF:			DESTINATION: AFRICA			 Normecas SUPPLIER OF MOBILE HOSPITALS NORMECA AS MAJLANDEN 26, P.O. BOX 404 1471 LOERENSKOG, NORWAY POST@NORMECA.NO WEB: WWW.NORMECA.NO		

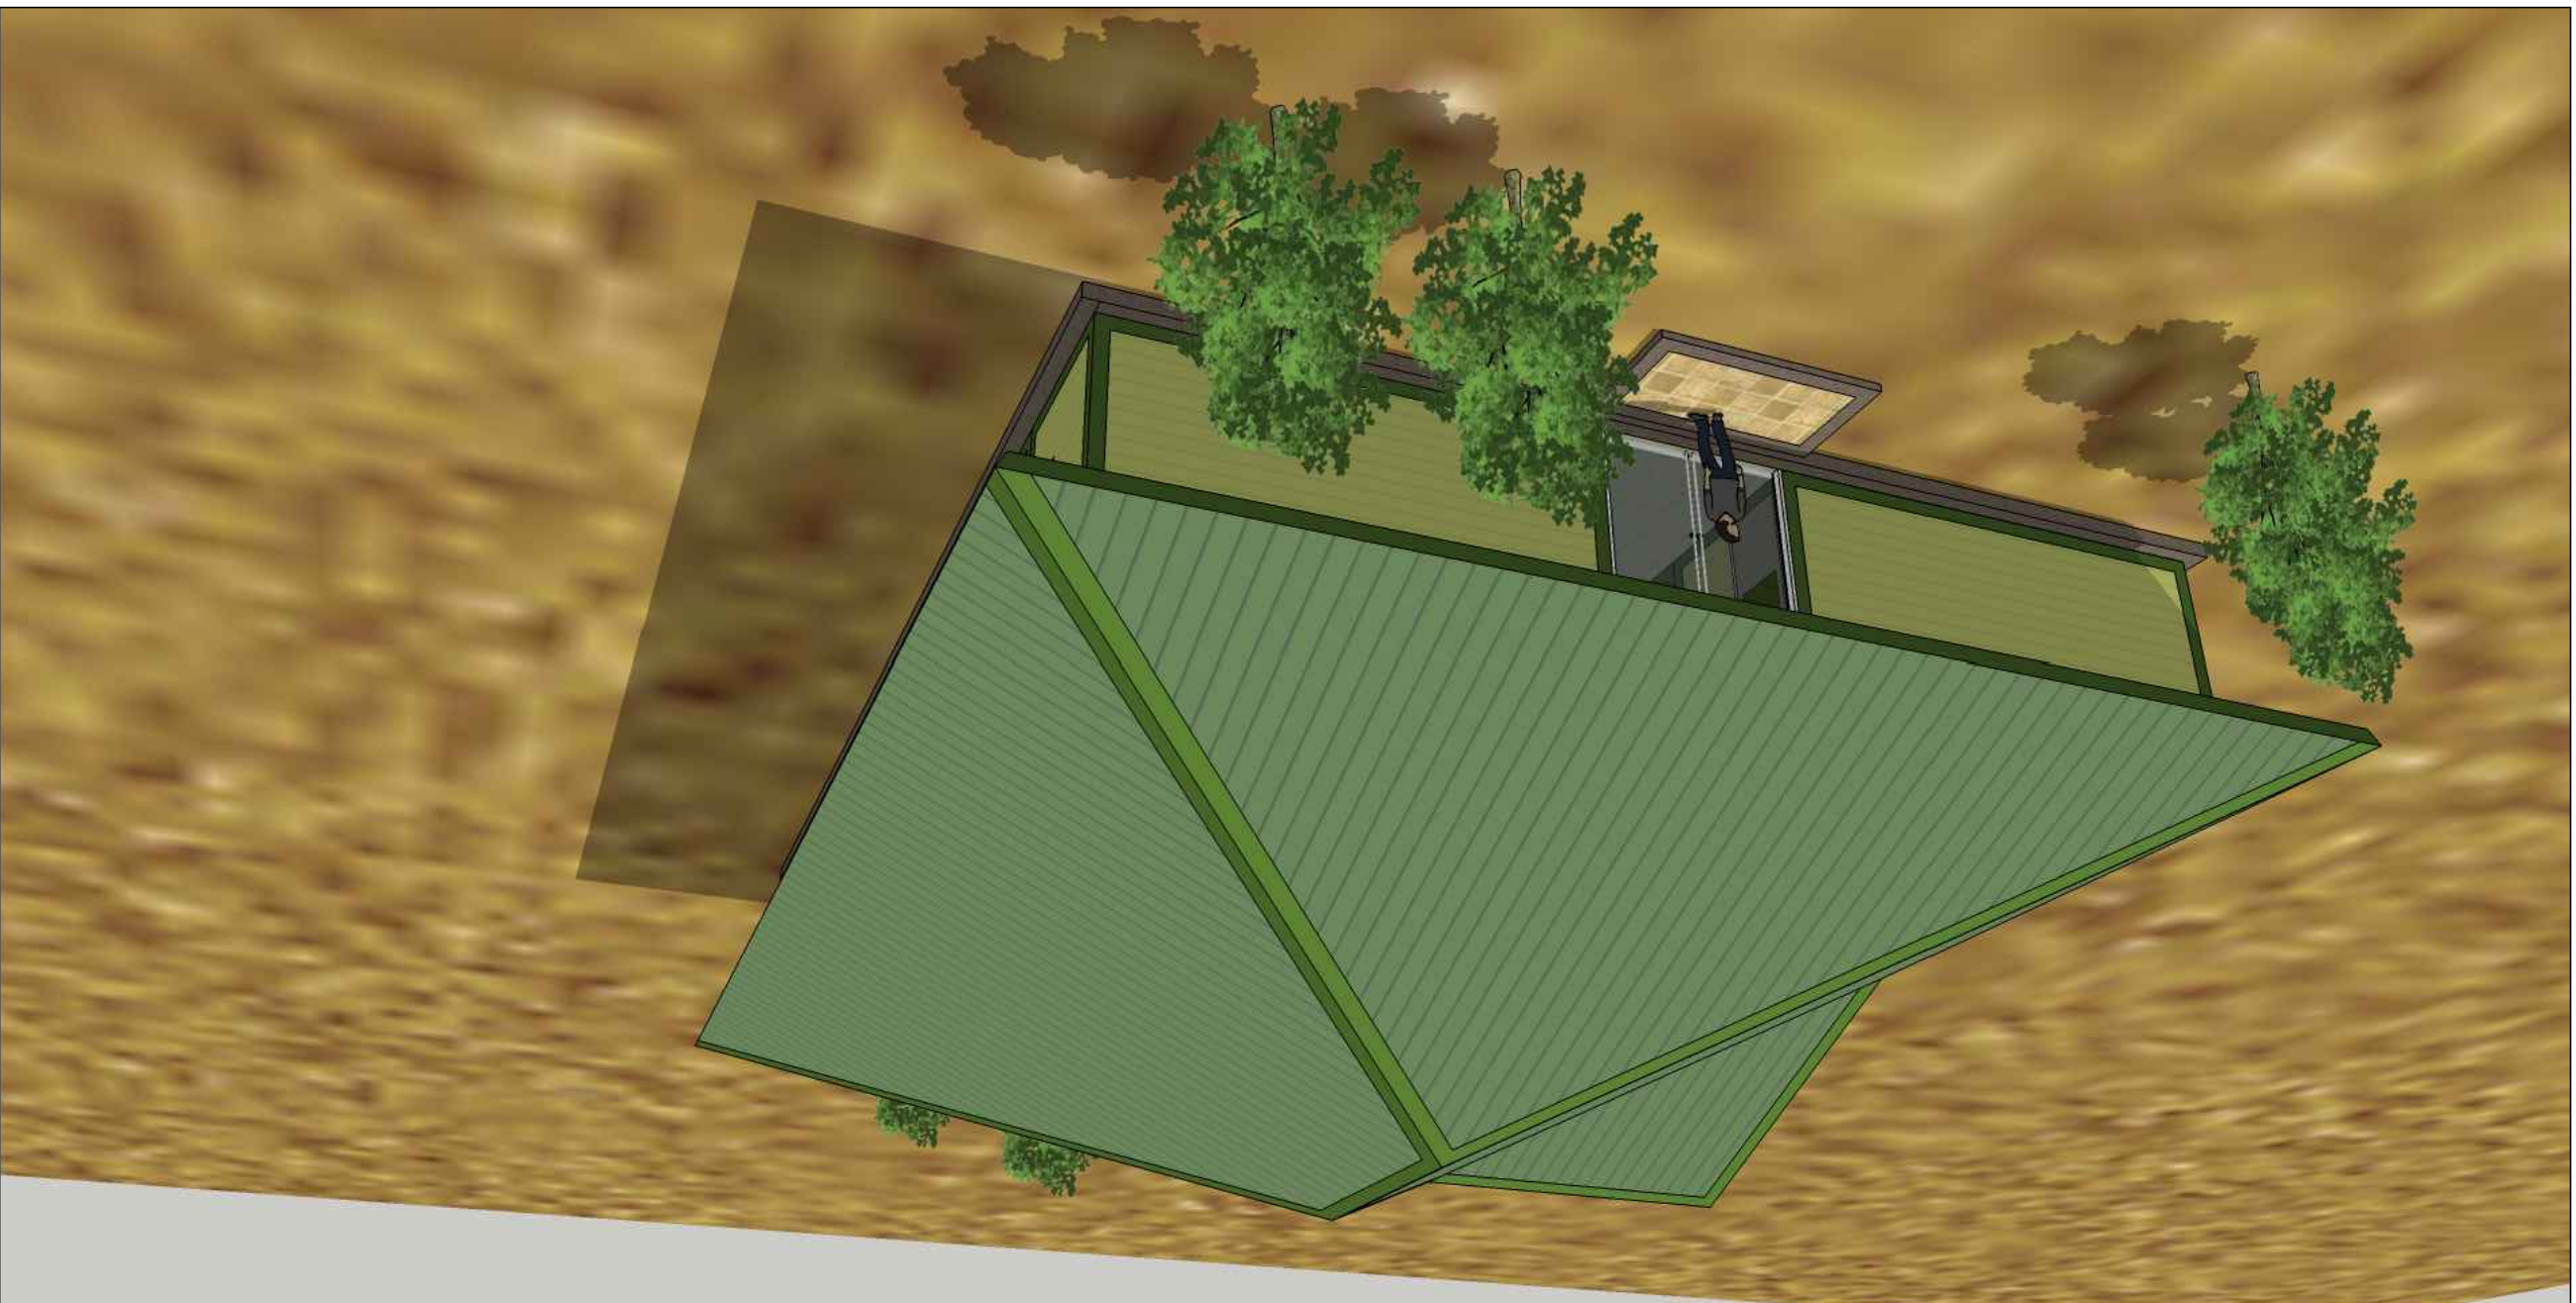

TYPE - E
 3D PERSPECTIVE - VIEW 3
 NOT TO SCALE


COMMERCIAL IN CONFIDENT

PROJECT NO.:	-		CUSTOMER:	-		COUNTRY:	-	
DATE:	11/09/2014	DRAWN BY:	RAJAPOL-TH	PROJECT MANAGER:	GINA KARLSEN	APPROVED BY:	JAN KARLSEN	
DPI:			EBOLA CLINIC (TYPE - E)		PAGE:	3D-03	TOTAL:	
SOURCE REF:			DESTINATION: AFRICA				 Normecasa SUPPLIER OF MOBILE HOSPITALS NORMECA AS MAJLANDEN 26, P.O. BOX 404 1471 LORENSKOGS, NORWAY POST@NORMECA.NO WEB: WWW.NORMECA.NO	

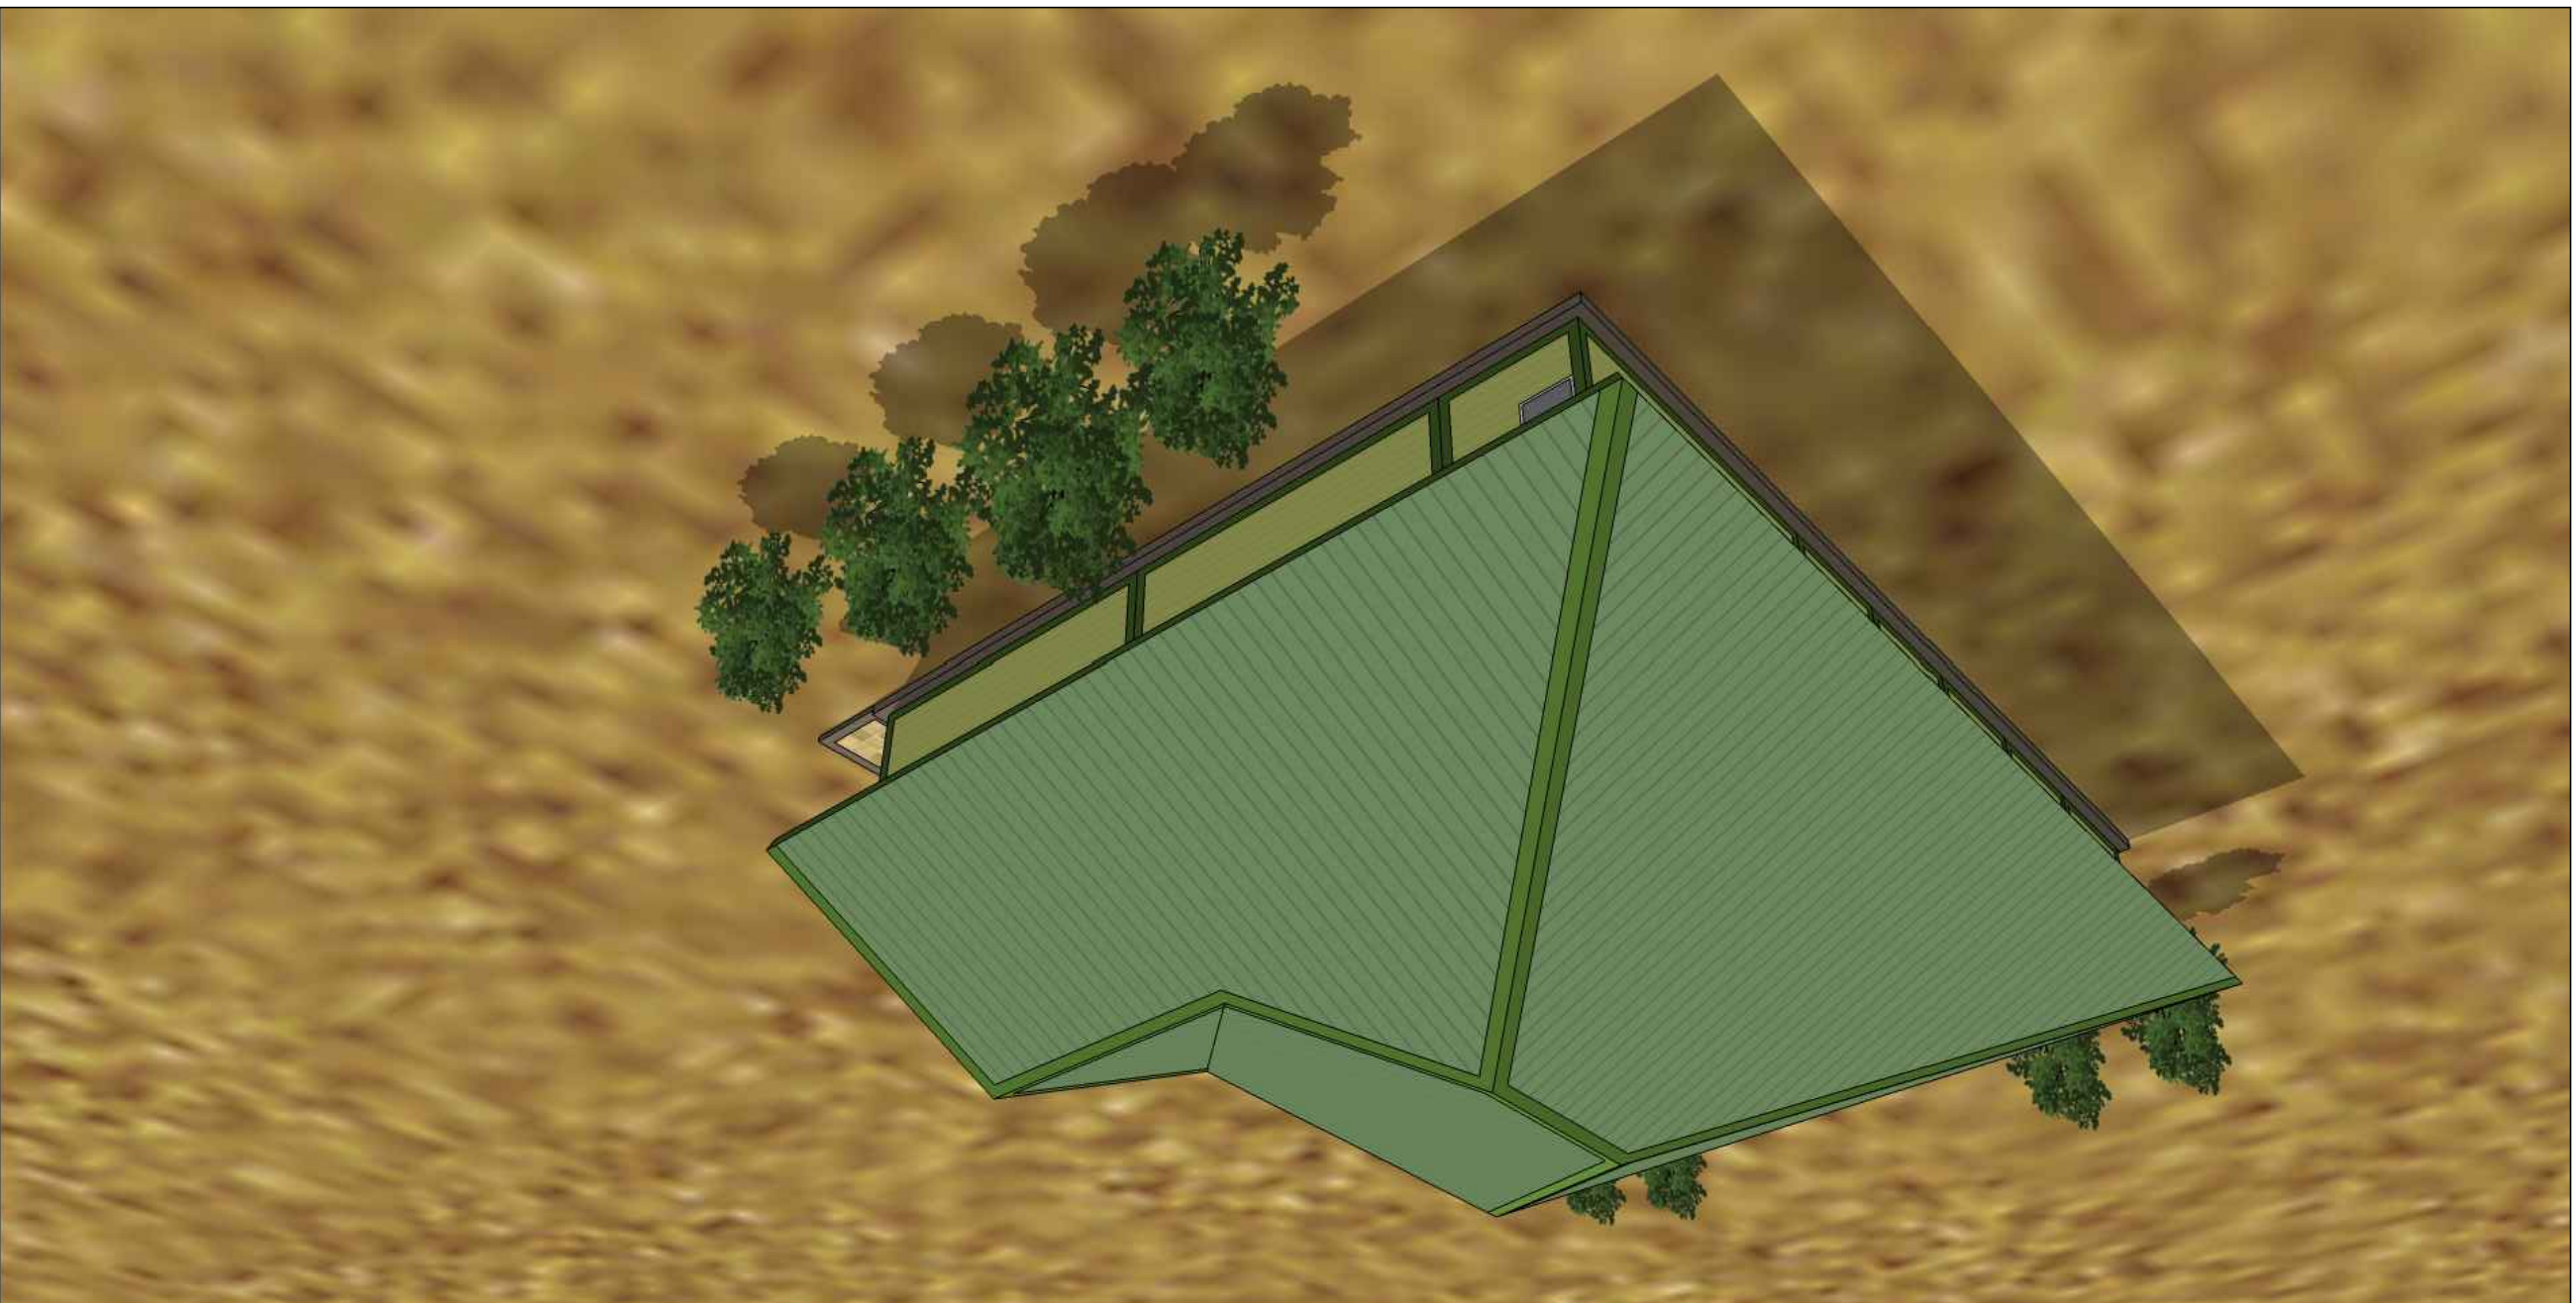

TYPE - E
3D PERSPECTIVE - VIEW 4
NOT TO SCALE

COMMERCIAL IN CONFIDENT

PROJECT NO.:	-		CUSTOMER:	-		COUNTRY:	-	
DATE:	11/09/2014	DRAWN BY:	RAJAPOL-TH	PROJECT MANAGER:	GINA KARLSEN	APPROVED BY:	JAN KARLSEN	
DPI:			EBOLA CLINIC (TYPE - E)		PAGE:	3D-04	TOTAL:	
SOURCE REF:			DESTINATION: AFRICA		 Normecas SUPPLIER OF MOBILE HOSPITALS NORMECA AS MAJLANDEN 26, P.O. BOX 404 1471 LOERENSKOG, NORWAY POST@NORMECA.NO WEB: WWW.NORMECA.NO			